




Route Log and Progress Chart

DRAFT Please Note: Errors and Omissions May Exist. Contact the VTrans Mapping Section with questions or concerns. **DISTRICT TOWN ROUTE CLARENDON** US-7

Page Total Mileage: 5.656 mi

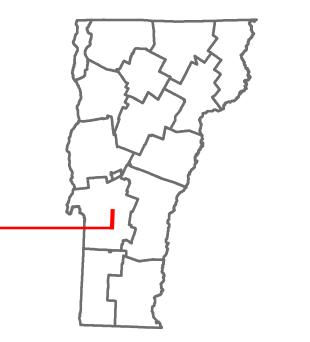

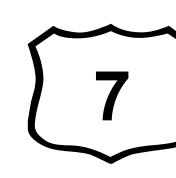

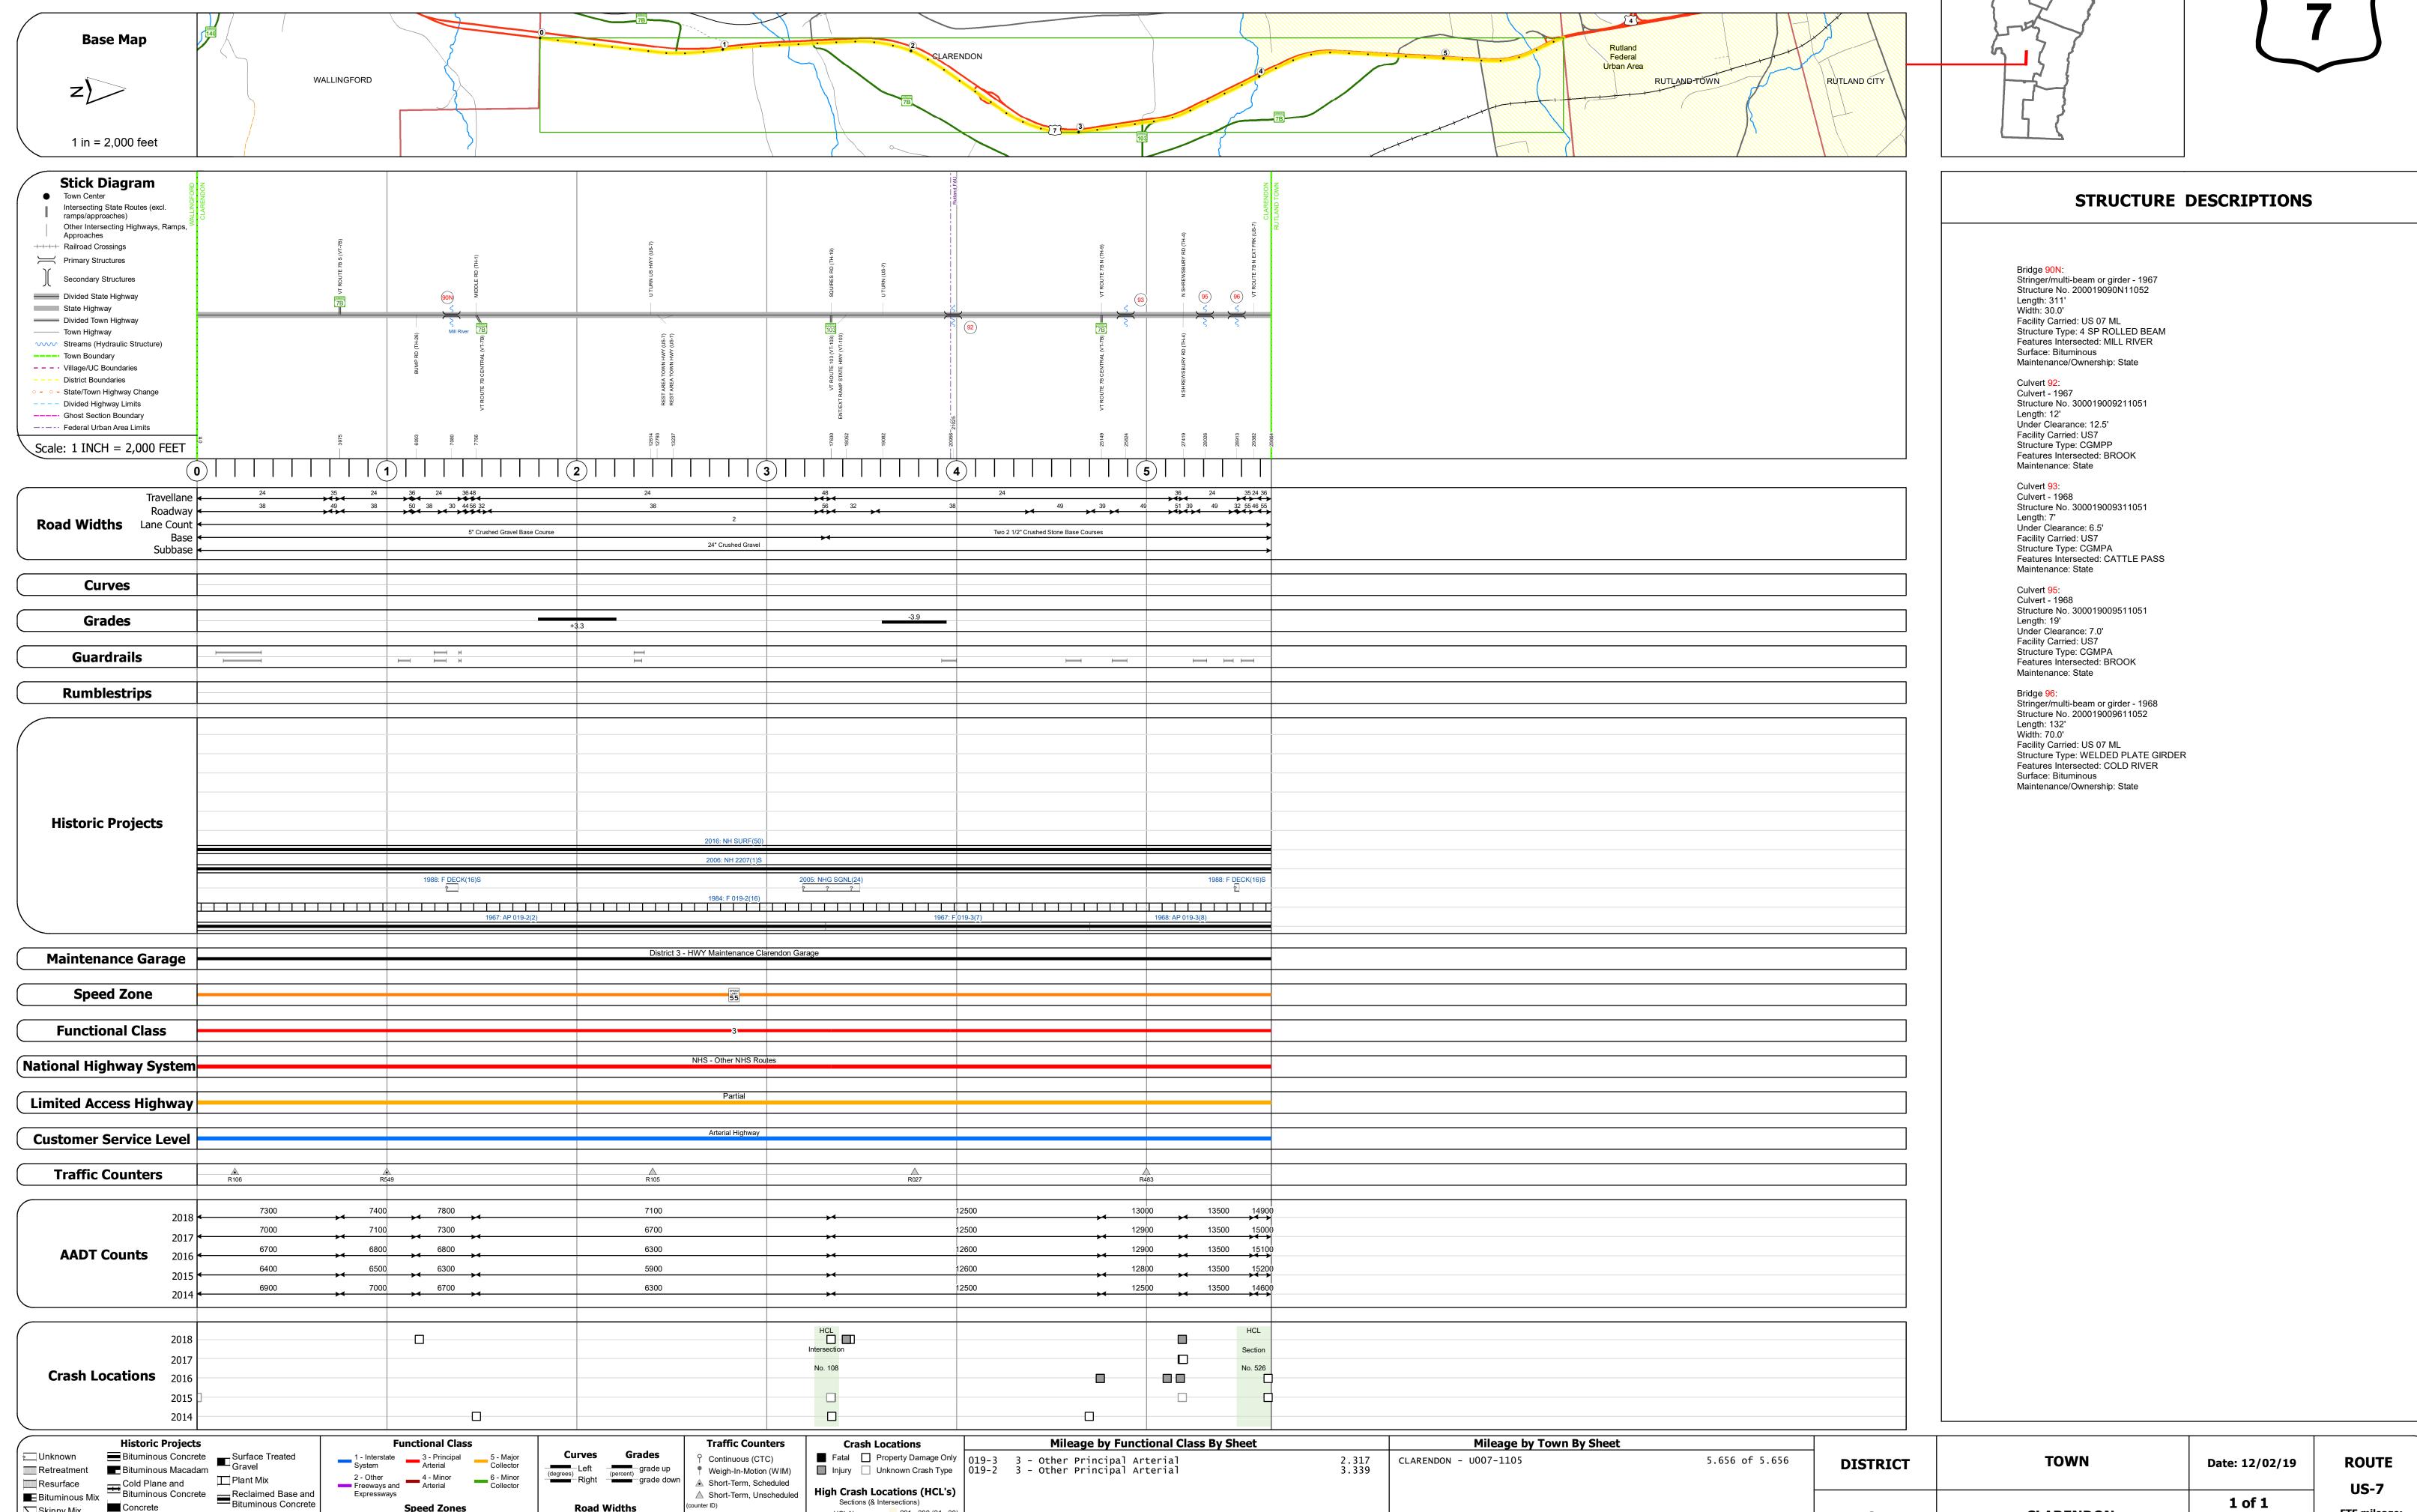

Page Total Mileage: 5.656 mi

25 30 35 40 45 50 55 60 65

■ Bituminous Mix

Skinny Mix Concrete

▲ Short-Term, Scheduled

△ Short-Term, Unscheduled

High Crash Locations (HCL's)

HCL No. 201 - 300 (21 - 30)

1 - 100 (1 - 10) 301 - 400 (31 - 40)

Sections (& Intersections)

CLARENDON